


GROUND FLOOR PLAN

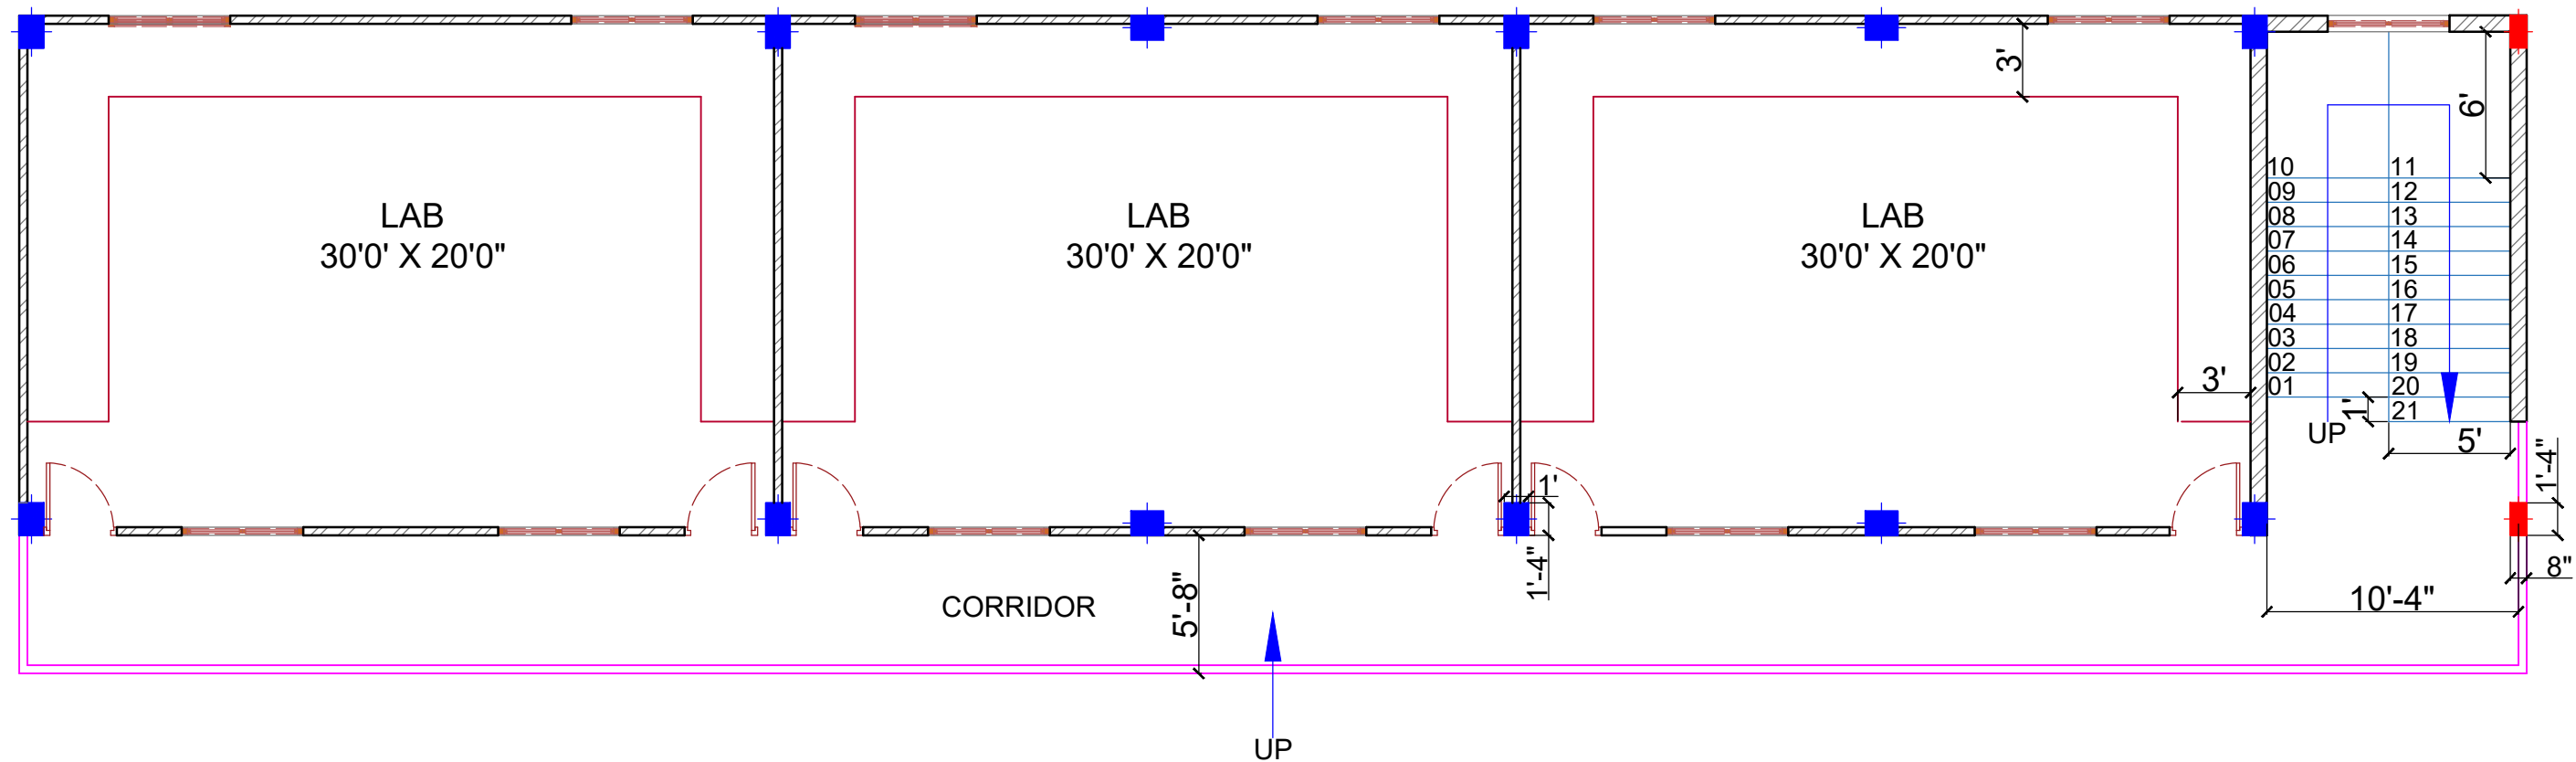

FIRST FLOOR PLAN

DRAWING:
PRESENTATION PLAN
G.F.&1ST FLOOR PLAN
DATE: 29-07-2020

REVISION:
01
SCALE: N.T.S

PROPOSED CAMPUS DRAWING FOR FRIENDS GIRLS HR. SEC. SCHOOL, SOHAGPUR, HOSHANGABAD (M.P)

REMARK:

VASTUKALP DESIGN STUDIO
ARCHITECTURE, INTERIOR AND LANDSCAPE DESIGN

NORTH:

